


Demountable Partition Finish Schedule (FINISHES BASED ON DIRTT DEMOUNTABLE PARTITIONS)		
KEY	FINISH	SPECIFICATION
M1	ANF	Anodized Finish
M2	PWD	DIRTT Powder Coated Metallic; DIRTT Powder Coat Grade 2 - Shimmer DPM50
M3	PNT	Grade 1 - Standard; DIRTT Chroma Coat Grade 1 - Scout DC15
M4	GLS	Center Mounted Tempered Glass Tile; 6mm Tempered Glass - Clear; No Edge Polish
M5	TFAB	DIRTT Fabric Meander; DIRTT Fabric Meander - Nightshadow
M6	GLS	Grade 1 - (Non-metallic) Backpant; Backpainted Sapphire Glass - Grade 1 - Squeeze
M7	PWD	DIRTT Powder Coated; DIRTT Powder Coat Grade 2 - Shimmer DPM50
M8	VEN	DIRTT Veneer - Grade 2 (Cherry or Maple); DIRTT Veneer - Grade 2 - Maple 10349
M9	VEN	DIRTT Veneer - Grade 2 (Cherry or Maple); Hawk Walnut ST-17579
M10	GLS	Center Mounted Etched Glass Tile; 6mm Etched Glass - DG35 Crisis; No Edge Polish
M11	PNT	Grade 1 - Standard; DIRTT Chroma Coat Grade 1 - Stick DC47

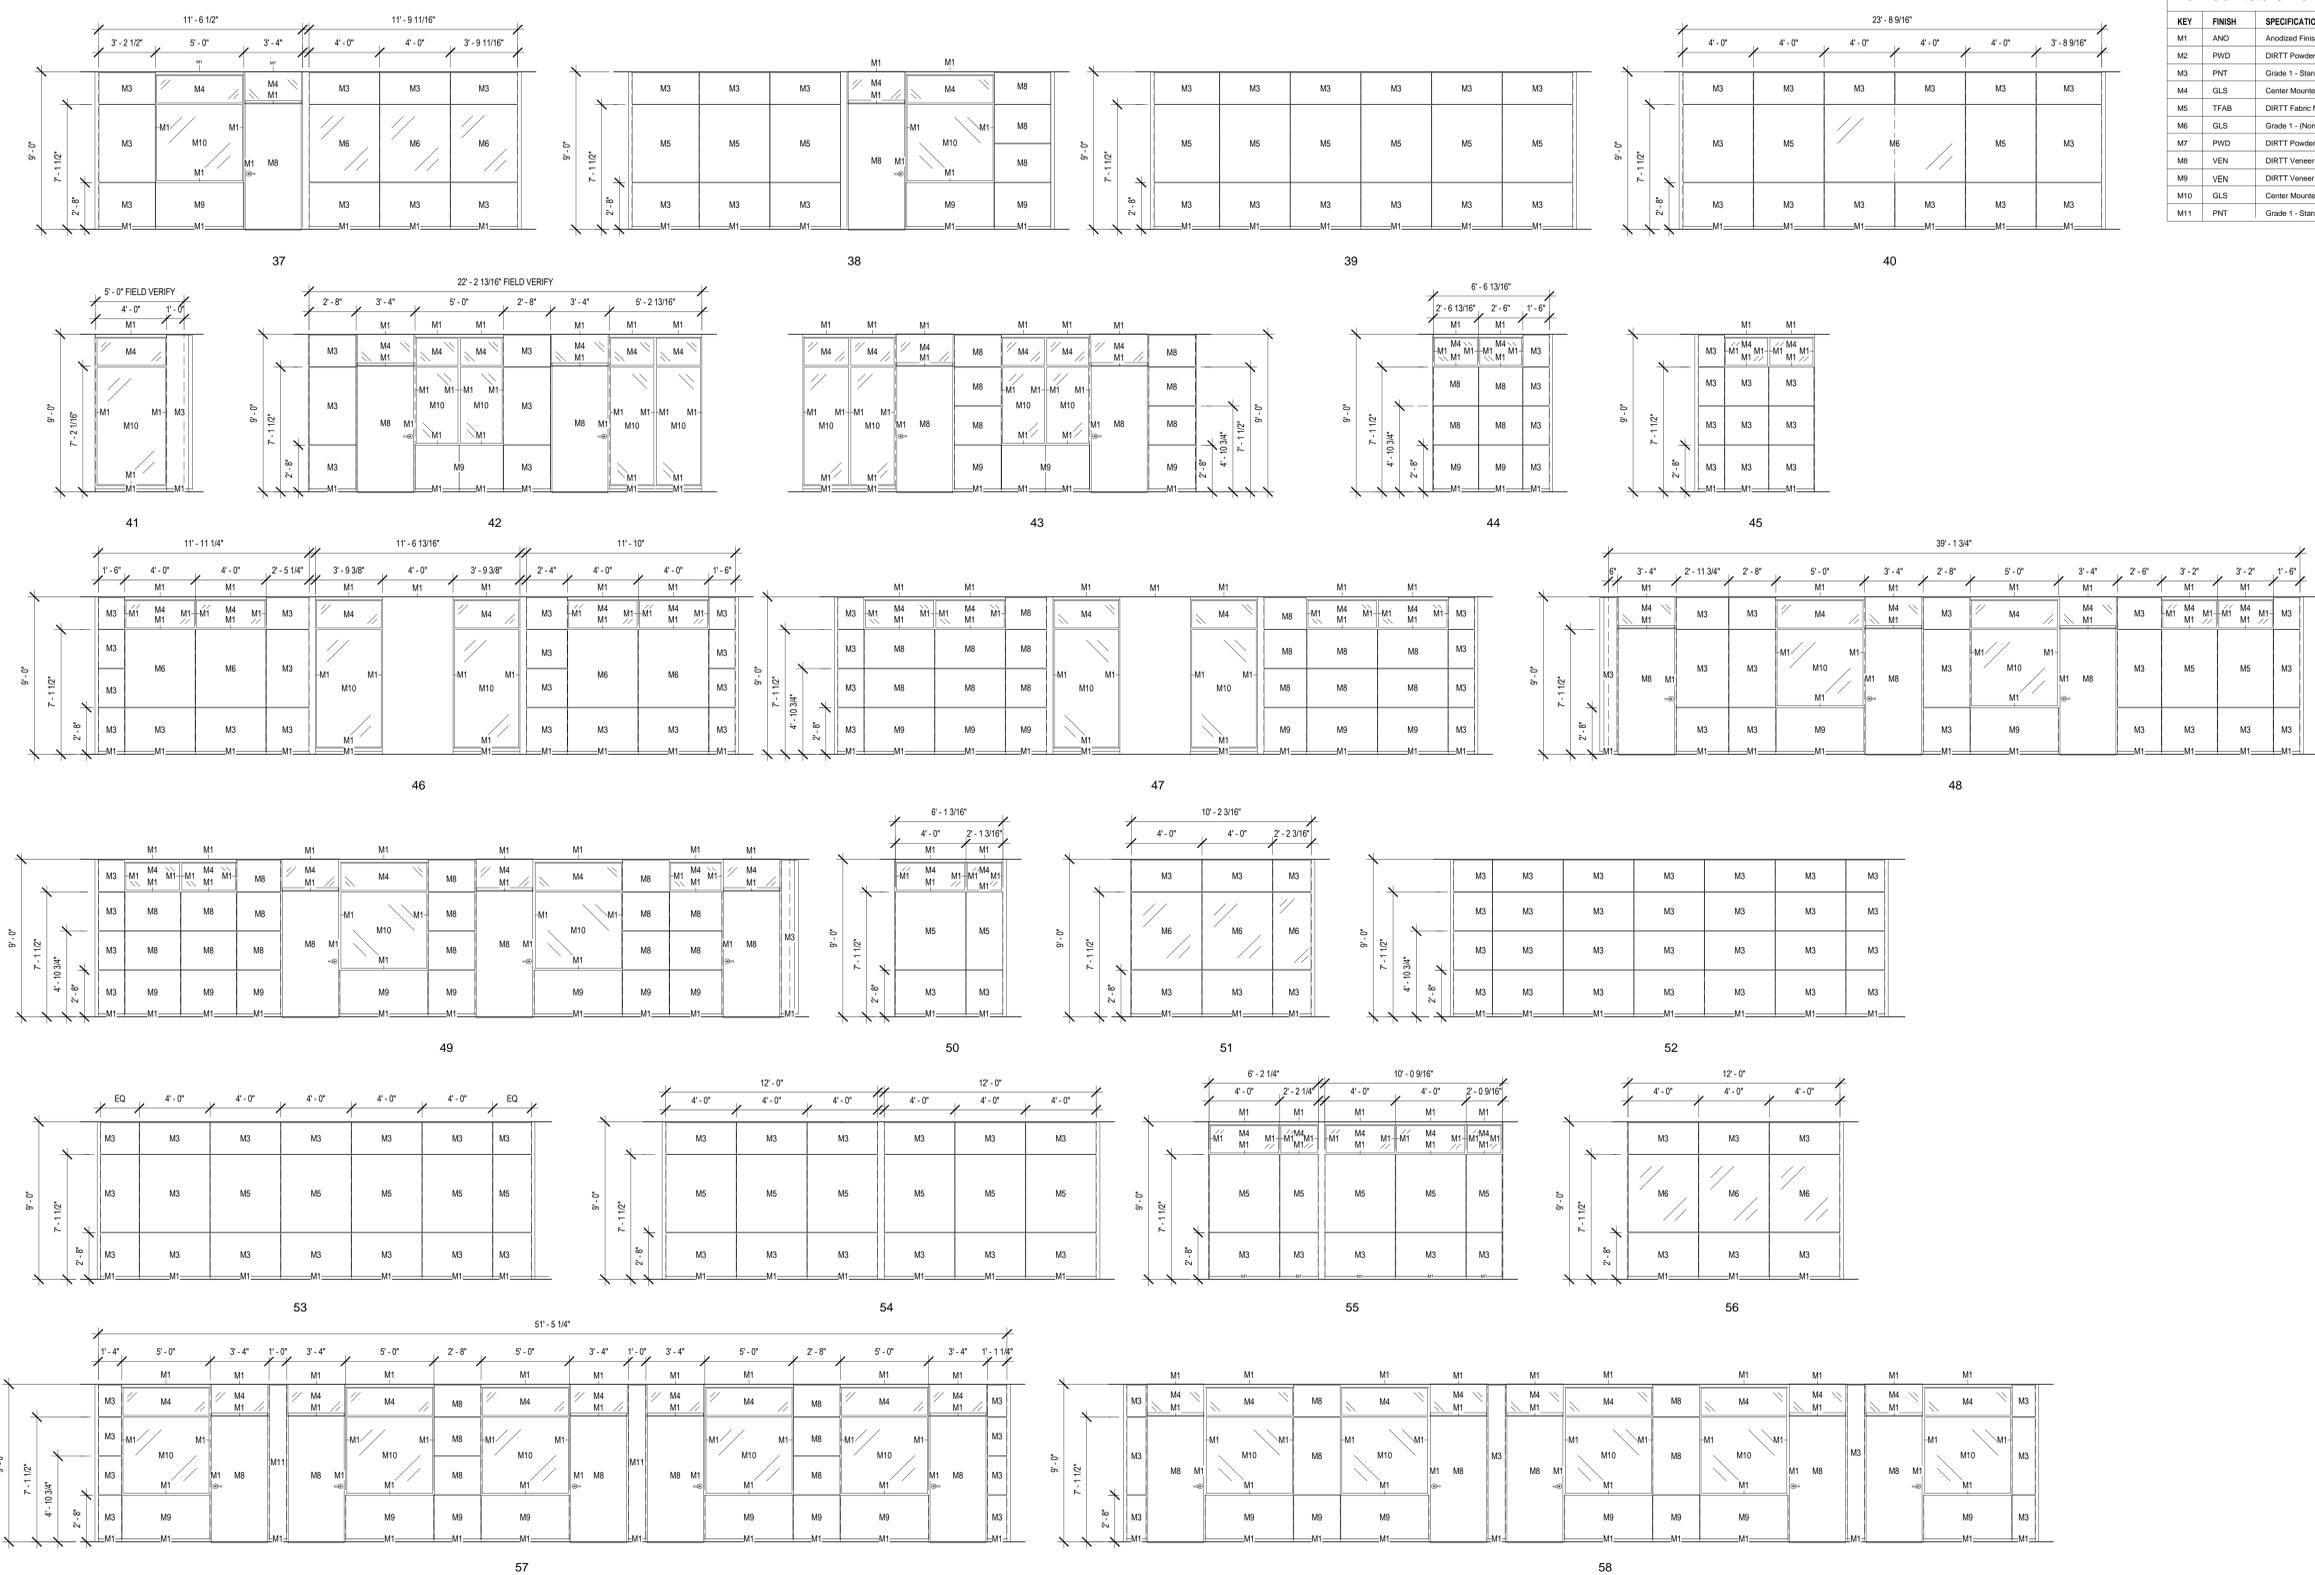

1 Demountable Partition Elevations 2  
1/4" = 1'-0"

FOR CONSTRUCTION  
FULLY SPRINKLERED

<b>CONSULTANTS:</b>  HDR Architecture, Inc. 1101 King Street   Suite 400   Alexandria, Virginia 22314-2944   703.518.8500	<b>ARCHITECT/ENGINEERS:</b>  ARCHITECTURE ENGINEERING INTERIOR DESIGN DESIGN/BUILD 227 First Pine Boulevard Pittsburgh Pennsylvania 15222 TEL: 412.755.1700 FAX: 412.755.1711 www.astorino.com	Drawing Title <b>DEMOUNTABLE PARTITION          ELEVATIONS - ALTERNATE #2</b>	Project Title <b>VA CARES CONSOLIDATION          VAMC, PITTSBURGH, PA          RESEARCH OFFICE BLDG.</b>	Project Number <b>646CA2500R</b>	<b>Office of          Facilities          Management</b>  Department of Veterans Affairs
		Approved: Project Director	Location <b>VAPHS UNIVERSITY DRIVE</b>	Building Number <b>30</b>	
<b>Revisions:</b>	<b>Date</b>	Date <b>08-18-2010</b>	Checked <b>Checker</b>	Drawn <b>Author</b>	Dwg. of